



Interior Design

By Holland


Client Presentation Pack
Mr & Mrs. Doe

Interior Design by Holland
<https://www.interiordesignbyholland.com>
flatlandholland@yahoo.com




Contents Page


1	Cover Page
2	Contents Page
3	Furniture Floor Plan
4	Kitchen Elevation 1
5	Kitchen Elevation 2
6	Living Room Window Elevation
7	Living Room Elevation
8	3D Living Room
9	3D Kitchen

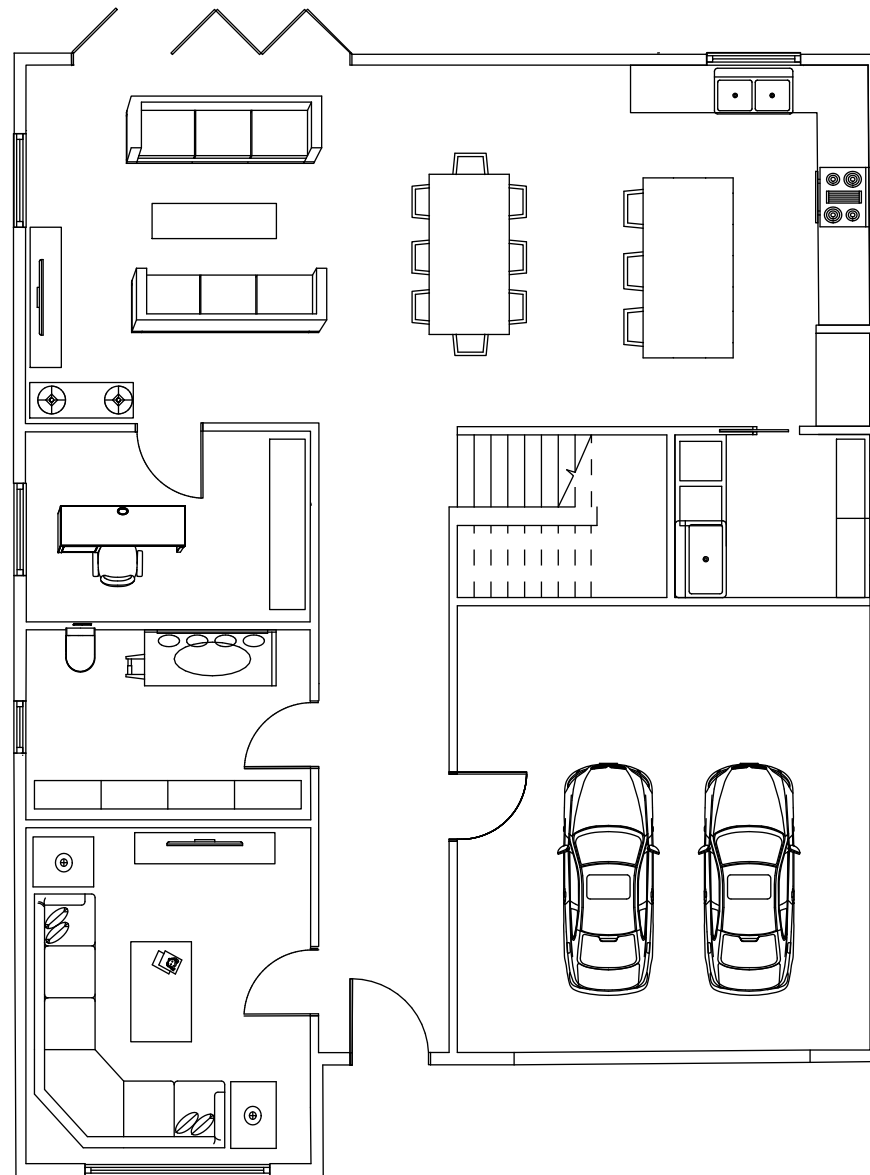

KEY

 

WINDOW

 

HINGED DOOR



BI-FOLD DOOR



POCKET DOOR

PROJECT NAME

TOWN HOUSE, KS CITY

CLIENTS NAME

MR. J. DOE

PROJECT ADDRESS

16304 SWITZER, KS CITY, KS 66085 T

NOTES

CONSULTATION WITH A STRUCTURAL ENGINEER WILL NEED TO BE TAKEN PRIOR TO COMMENCEMENT OF ANY WORK

DRAWING

FIRST FLOOR PLAN

DRAWING NUMBER

DWG - FP - 001



SCALE

1/8" = 1'


DATE

02/01/2024




 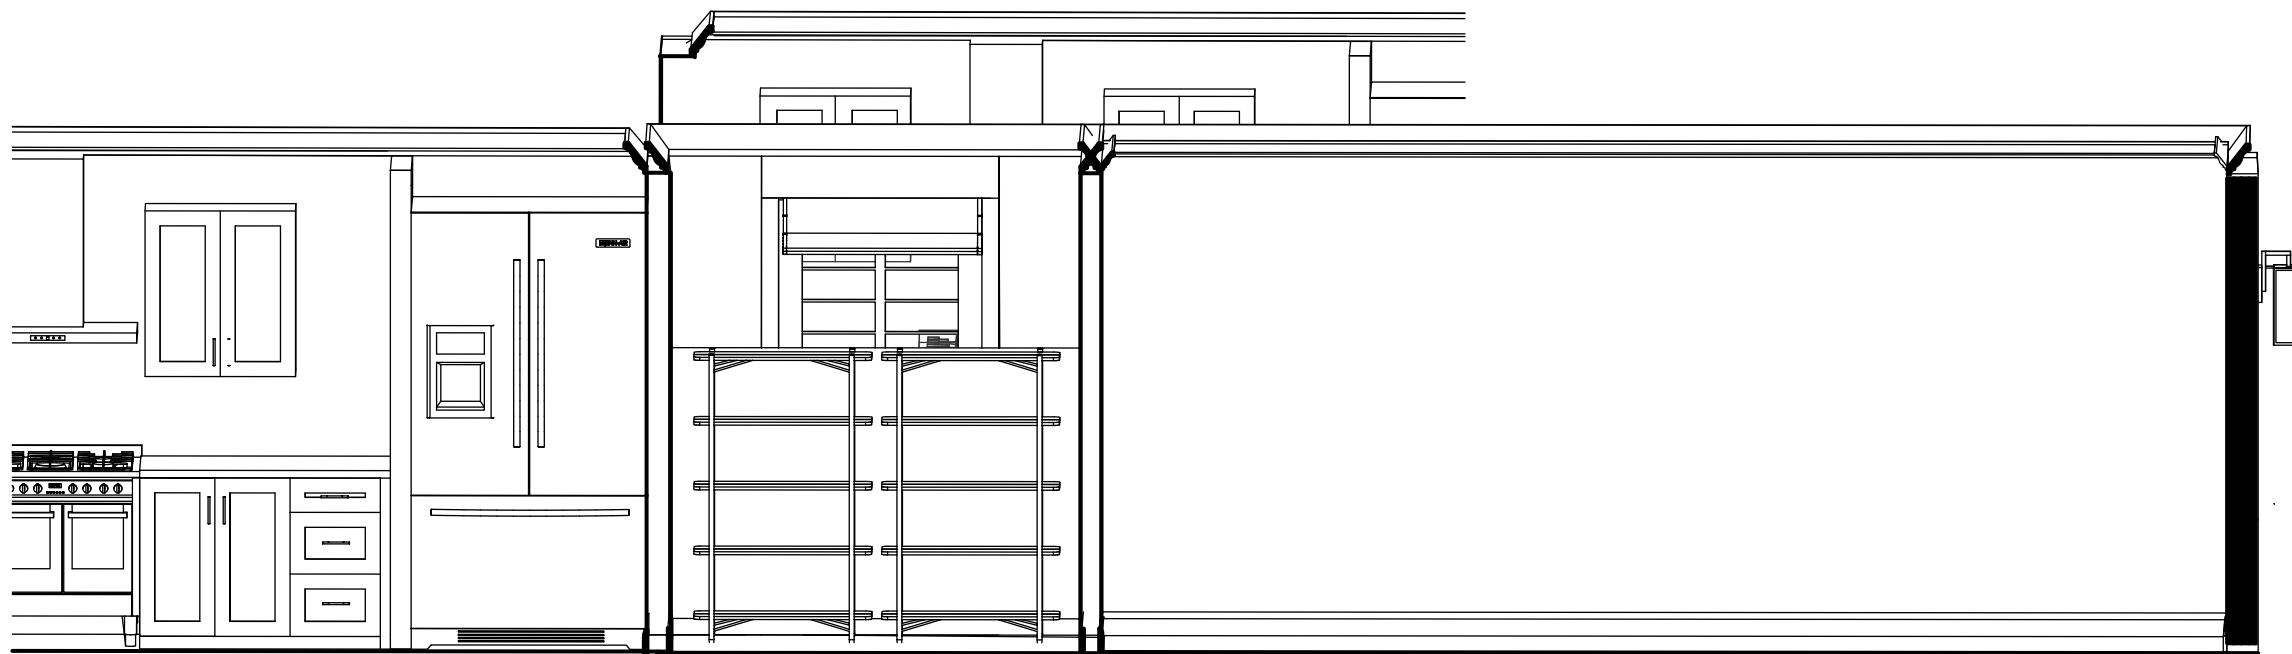


KEY

 

WINDOW

 

HINGED DOOR

 

BI-FOLD
DOOR



POCKET DOOR

PROJECT NAME

TOWN HOUSE, KS CITY

CLIENTS NAME

MR. J. DOE

PROJECT ADDRESS

16304 SWITZER, KS CITY, KS 66085 T

NOTES

CONSULTATION WITH A STRUCTURAL
ENGINEER WILL NEED TO BE TAKEN
PRIOR TO COMMENCEMENT OF ANY
WORK

DRAWING

FIRST FLOOR PLAN

DRAWING NUMBER

DWG - FP - 001

SCALE



1/8" = 1'

DATE


02/01/2024




Interior Design
By Holland

 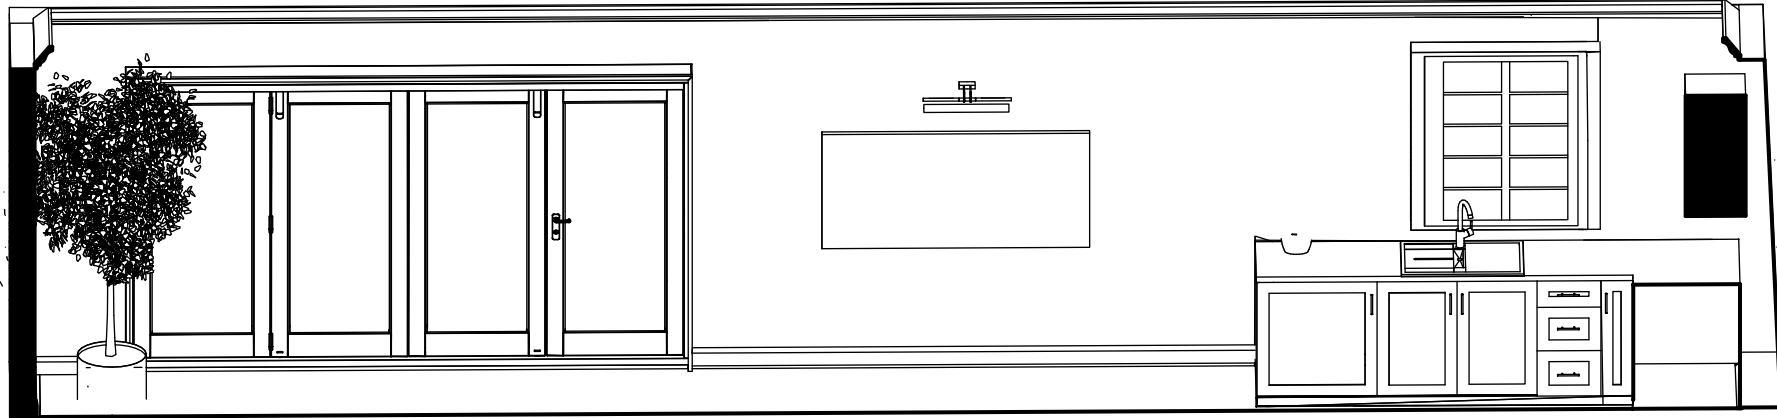


KEY

 

WINDOW

 

HINGED DOOR

 

BI-FOLD DOOR



POCKET DOOR

PROJECT NAME

TOWN HOUSE, KS CITY

CLIENTS NAME

MR. J. DOE

PROJECT ADDRESS

16304 SWITZER, KS CITY, KS 66085 T

NOTES

CONSULTATION WITH A STRUCTURAL ENGINEER WILL NEED TO BE TAKEN PRIOR TO COMMENCEMENT OF ANY WORK

DRAWING

FIRST FLOOR PLAN

DRAWING NUMBER

DWG - FP - 001

SCALE



1/8" = 1'

DATE


02/01/2024




Interior Design
By Holland

 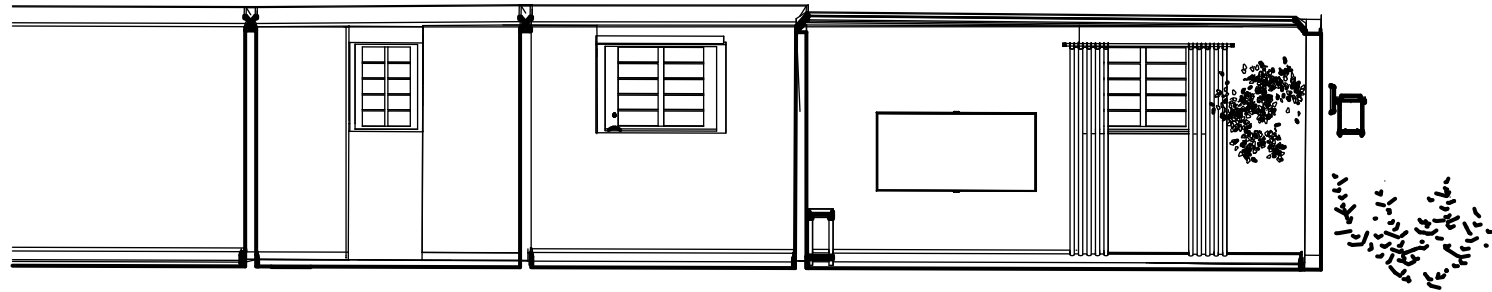


KEY

 

WINDOW

 

HINGED DOOR

 

BI-FOLD DOOR



POCKET DOOR

PROJECT NAME

TOWN HOUSE, KS CITY

CLIENTS NAME

MR. J. DOE

PROJECT ADDRESS

16304 SWITZER, KS CITY, KS 66085 T

NOTES

CONSULTATION WITH A STRUCTURAL ENGINEER WILL NEED TO BE TAKEN PRIOR TO COMMENCEMENT OF ANY WORK

DRAWING

FIRST FLOOR PLAN

DRAWING NUMBER

DWG - FP - 001

SCALE

1/8" = 1'


DATE

02/01/2024







KEY

 

WINDOW

 

HINGED DOOR

 

BI-FOLD DOOR



POCKET DOOR

PROJECT NAME

TOWN HOUSE, KS CITY

CLIENTS NAME

MR. J. DOE

PROJECT ADDRESS

16304 SWITZER, KS CITY, KS 66085 T

NOTES

CONSULTATION WITH A STRUCTURAL ENGINEER WILL NEED TO BE TAKEN PRIOR TO COMMENCEMENT OF ANY WORK

DRAWING

FIRST FLOOR PLAN

DRAWING NUMBER


DWG - FP - 001

SCALE

1/8" = 1'


DATE

02/01/2024

 




KEY

 

WINDOW

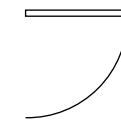

HINGED DOOR



BI-FOLD DOOR



POCKET DOOR

PROJECT NAME

TOWN HOUSE, KS CITY

CLIENTS NAME

MR. J. DOE

PROJECT ADDRESS

16304 SWITZER, KS CITY, KS 66085 T

NOTES

CONSULTATION WITH A STRUCTURAL ENGINEER WILL NEED TO BE TAKEN PRIOR TO COMMENCEMENT OF ANY WORK

DRAWING

FIRST FLOOR PLAN

DRAWING NUMBER

DWG - FP - 001

SCALE

1/8" = 1'


DATE

02/01/2024



Interior Design
By Holland




KEY

 

WINDOW

 

HINGED DOOR

 

BI-FOLD
DOOR



POCKET DOOR

PROJECT NAME

TOWN HOUSE, KS CITY

CLIENTS NAME

MR. J. DOE

PROJECT ADDRESS

16304 SWITZER, KS CITY, KS 66085 T

NOTES

CONSULTATION WITH A STRUCTURAL
ENGINEER WILL NEED TO BE TAKEN
PRIOR TO COMMENCEMENT OF ANY
WORK

DRAWING

FIRST FLOOR PLAN

DRAWING NUMBER

DWG - FP - 001

SCALE

1/8" = 1'

DATE

02/01/2024

Interior Design
By Holland